


PLAN VIEW

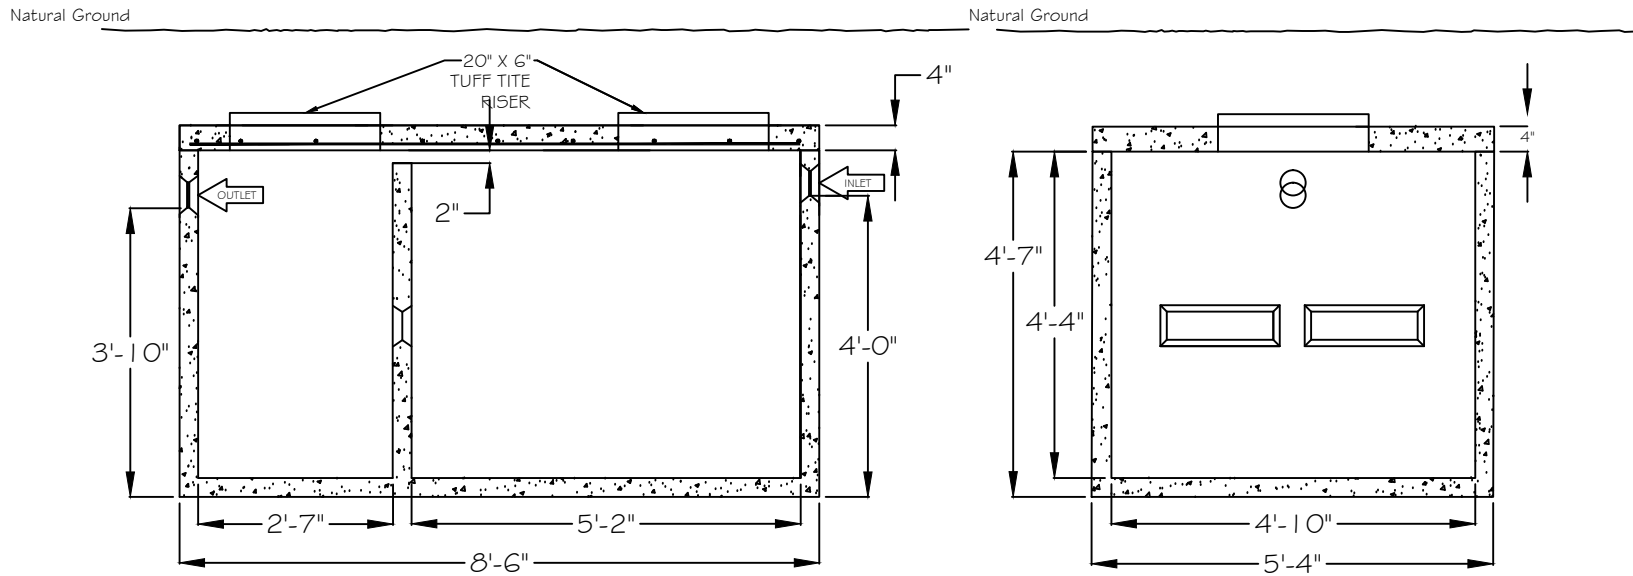

ELEVATION VIEW

END VIEW

SPECIFICATION:

CONCRETE: 4,000 psi concrete (28 days)

LOAD DESIGN: Non-Traffic

TANK SEALS: MEET ASTM 1227-07a

SEALANT: Sealant use for joints meets or exceed C990 Specification



APPROX. WT:
8,000 lbs.

DRAWN BY:
Allen Lee

Tank Type: 3" WALL, 1000 GALLON STEG



COPYRIGHT 2020
LEE'S PRECAST